


PRECISION APPROACH TERRAIN CHART - ICAO


ARAD / Arad (LRAR)

RWY 27

DISTANCES IN METRES AND HEIGHTS IN FEET

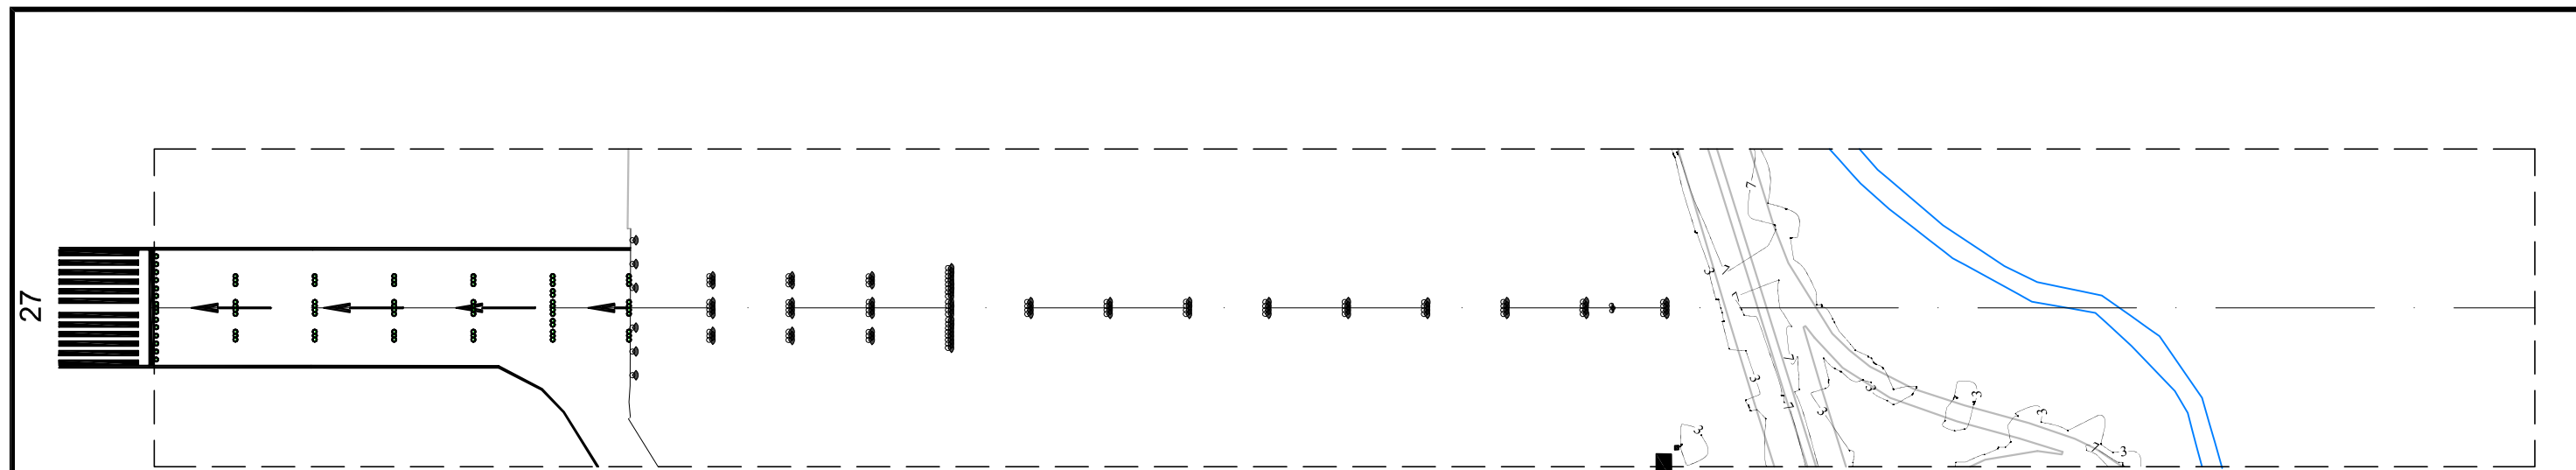

New chart.

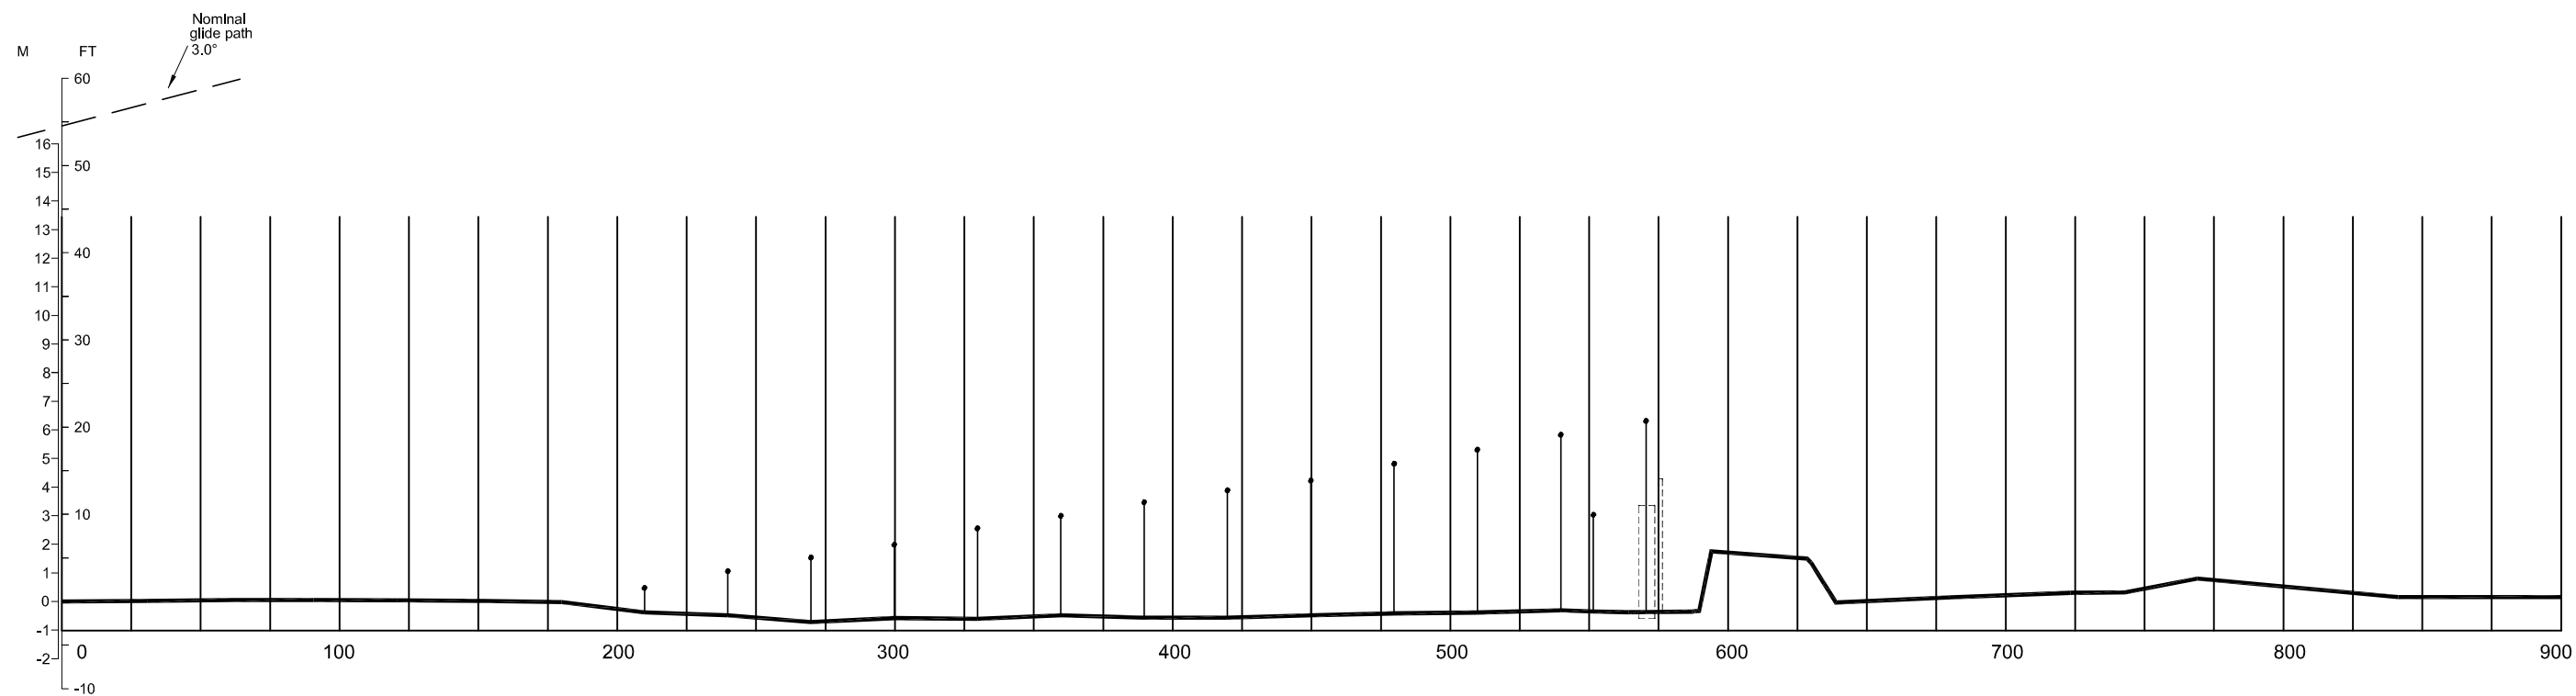

HORIZONTAL SCALE 1 : 2.500

VERTICAL SCALE 1 : 250

CONTOURS AND HEIGHTS ARE RELATED
TO ELEVATION OF RWY THR 27 (343 FT)

LEGEND	
APPROACH LIGHTS	
ROAD	
CENTER-LINE PROFILE	
BUILDING	
CHANNEL	

AMENDMENT RECORD		
No.	DATE	ENTERED BY