
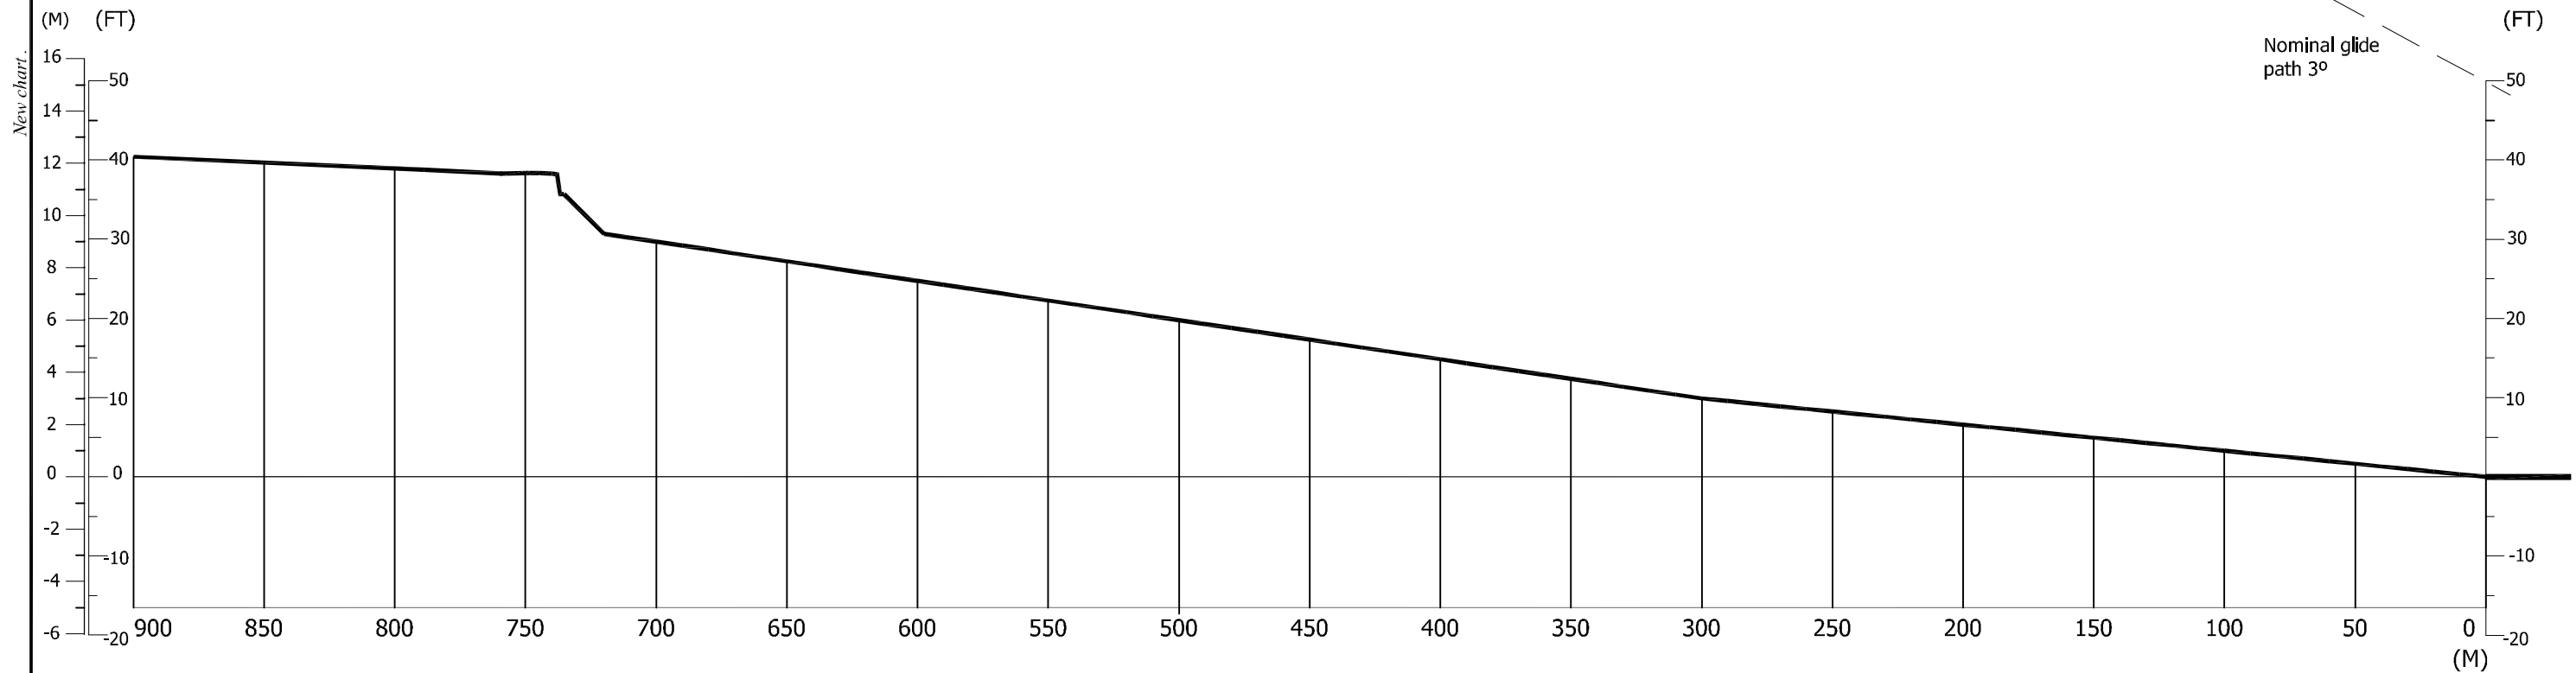


PRECISION APPROACH TERRAIN CHART - ICAO

IASI / Iasi (LRIA)
RWY 14

DISTANCES IN METRES AND HEIGHTS IN FEET

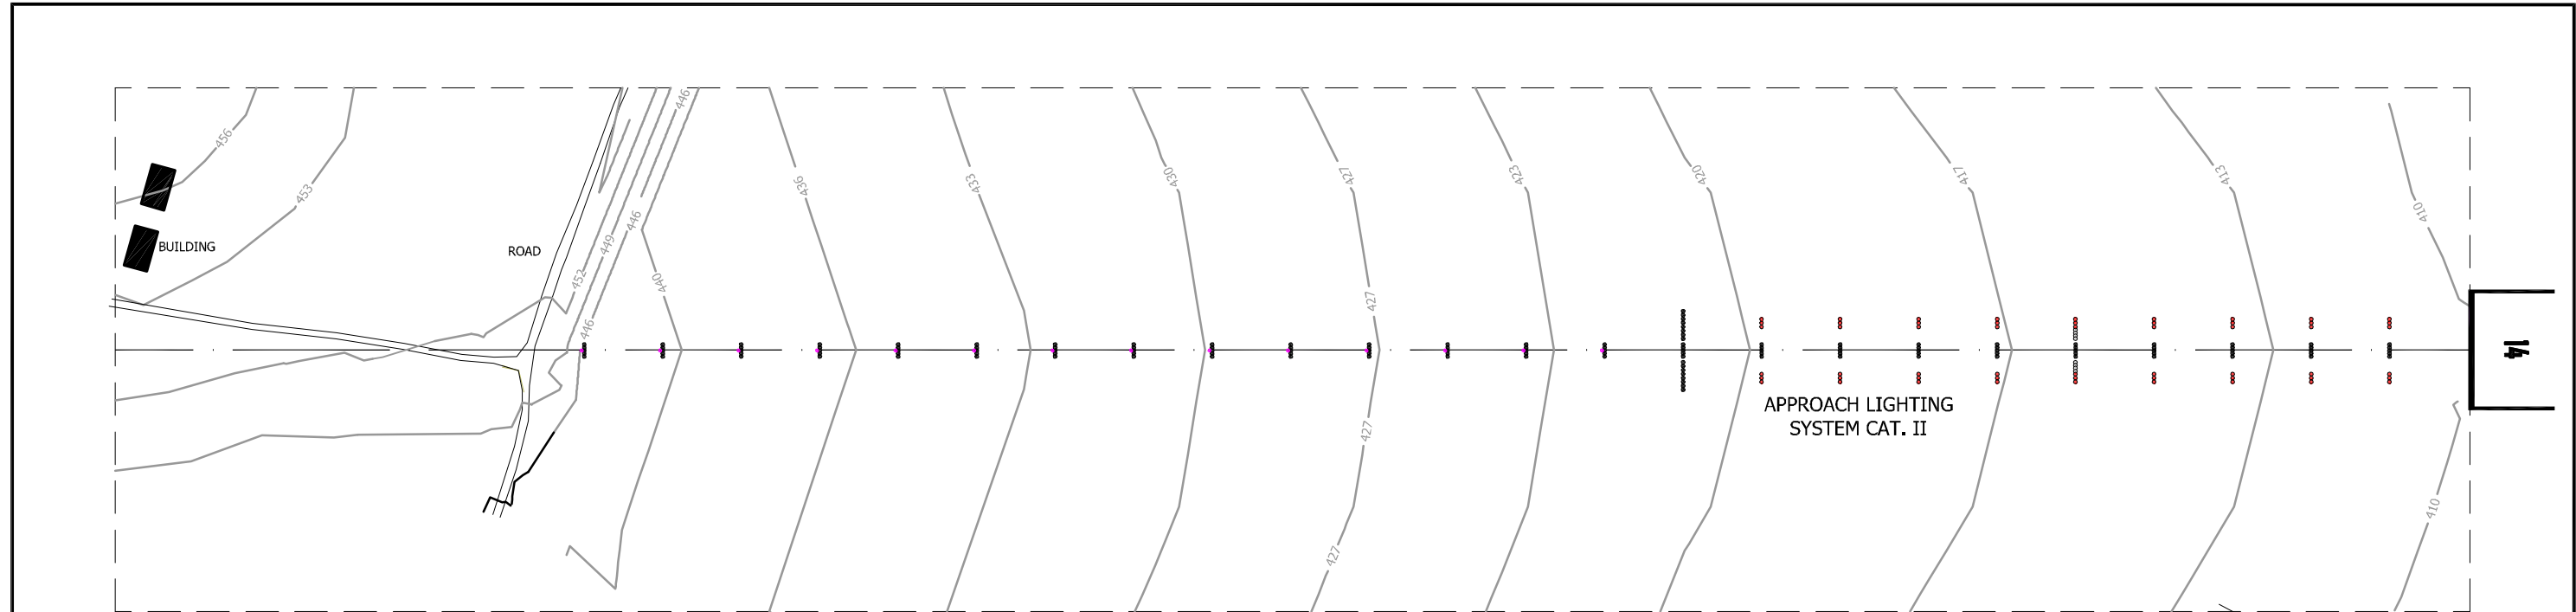

HORIZONTAL SCALE 1 : 2.500
VERTICAL SCALE 1 : 500

CONTOURS AND HEIGHTS ARE RELATED TO ELEVATION OF RWY THR

LEGEND	
BUILDING OR LARGE STRUCTURE	■
ROAD	====
CONTOUR	— 3 —
CENTRE-LINE PROFILE	~
APPROACH LIGHTS	□ •

AMENDMENT RECORD		
No.	DATE	ENTERED BY