

AIRCRAFT PARKING / DOCKING CHART - ICAO

APRON ELEV  
312 FT

OTOPENI TOWER 118.805  
OTOPENI TOWER ALTN 120.900  
OTOPENI GROUND 121.855  
OTOPENI GROUND ALTN 121.700


BUCUREȘTI / Henri Coandă (LROP)  
APRON 1

WARNING: FLOODLIGHTS POLE CLOSE TO STANDS 120-121, 109-110, 106-107

ELEVATIONS IN FEET  
DIMENSIONS IN METRES  
BEARINGS ARE MAGNETIC

VAR 5°E 2010

Changes: Alternative aircraft stands.

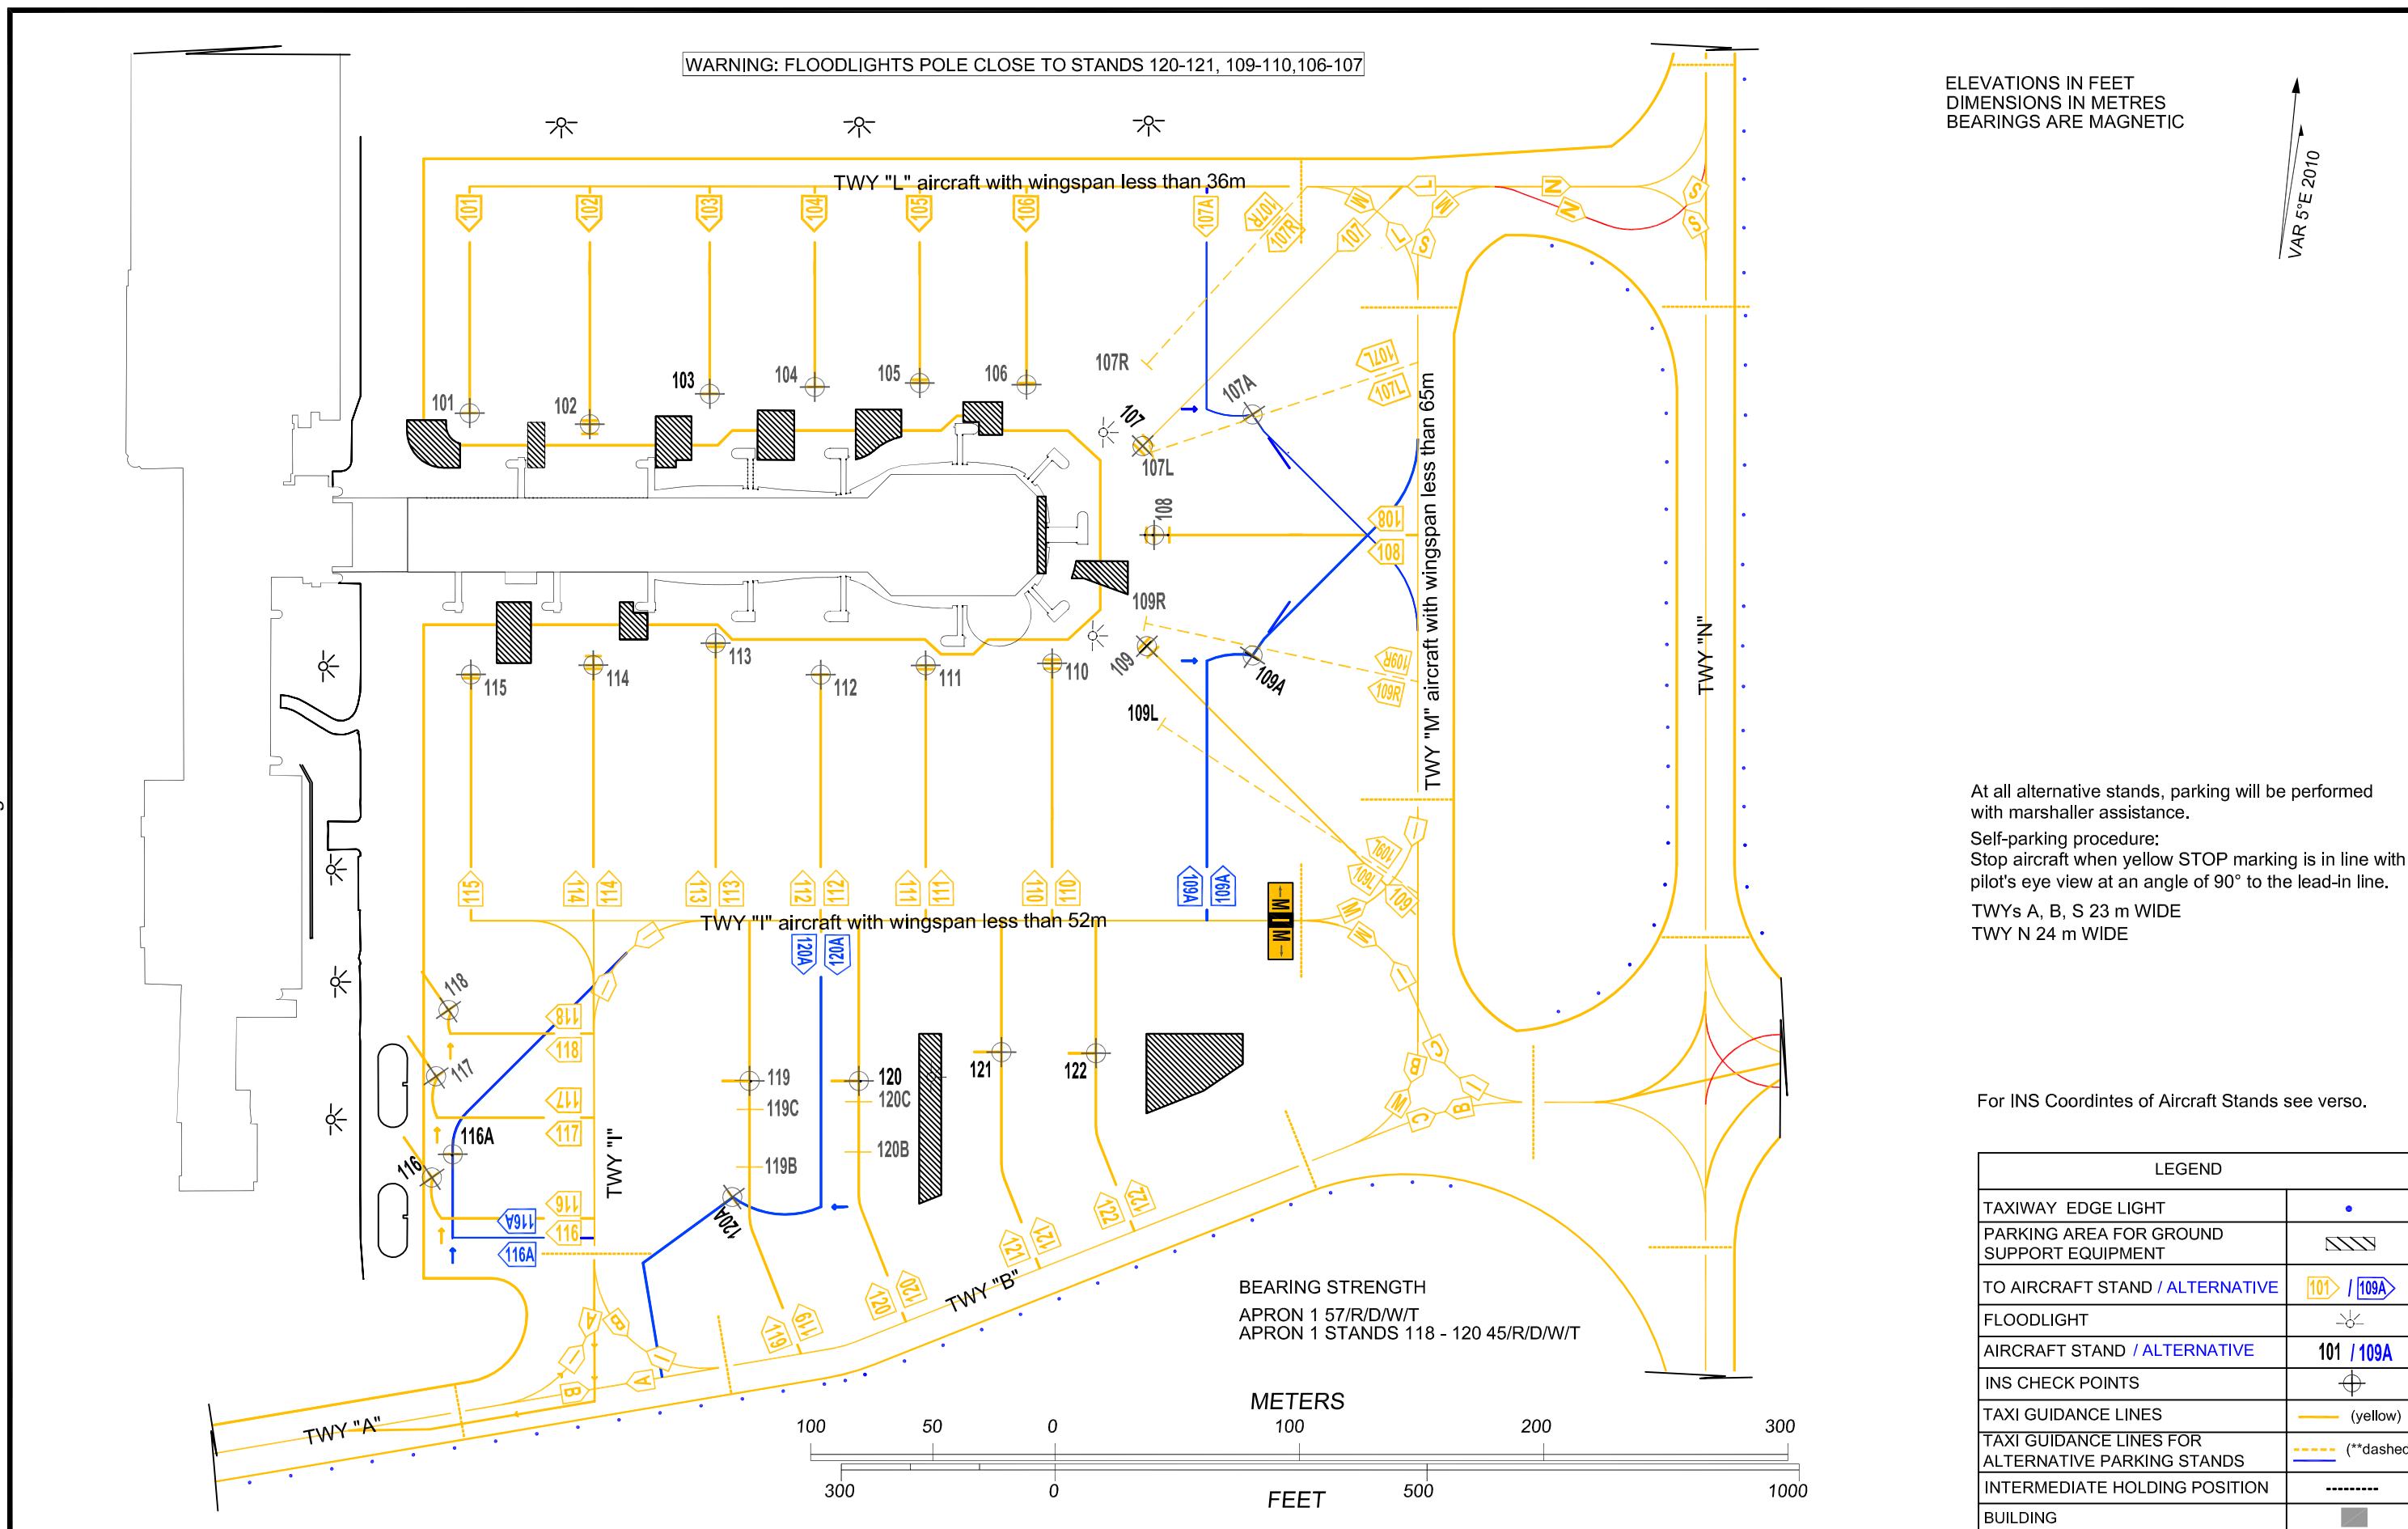

At all alternative stands, parking will be performed with marshaller assistance.  
Self-parking procedure:  
Stop aircraft when yellow STOP marking is in line with pilot's eye view at an angle of 90° to the lead-in line.  
TWYs A, B, S 23 m WIDE  
TWY N 24 m WIDE

For INS Coordinates of Aircraft Stands see verso.

LEGEND	
TAXIWAY EDGE LIGHT	•
PARKING AREA FOR GROUND SUPPORT EQUIPMENT	▨
TO AIRCRAFT STAND / ALTERNATIVE	101 / 109A
FLOODLIGHT	☼
AIRCRAFT STAND / ALTERNATIVE	101 / 109A
INS CHECK POINTS	⊕
TAXI GUIDANCE LINES	— (yellow)
TAXI GUIDANCE LINES FOR ALTERNATIVE PARKING STANDS	- - - (**dashed)
INTERMEDIATE HOLDING POSITION	.....
BUILDING	■



## INS COORDINATES OF AIRCRAFT STANDS

Ramp Stand		Latitude	Longitude	Remarks
101	1	443415.85N	0260443.84E	EXIT WITH PUSH-BACK ONLY
102	1	443415.92N	0260446.06E	EXIT WITH PUSH-BACK ONLY
	2	443415.87N	0260446.07E	
	3	443415.74N	0260443.09E	
103	1	443416.43N	0260448.21E	EXIT WITH PUSH-BACK ONLY
104	1	443416.64N	0260450.13E	EXIT WITH PUSH-BACK ONLY
105	1	443416.89N	0260452.04E	EXIT WITH PUSH-BACK ONLY
	2	443416.84N	0260452.05E	
106	1	443417.01N	0260454.00E	EXIT WITH PUSH-BACK ONLY
	2	443416.99N	0260454.01E	
107	1	443416.42N	0260456.34E	EXIT WITH PUSH-BACK ONLY
	2	443416.33N	0260456.25E	
	3	443416.29N	0260454.19E	
107A		443416.90N	0260458.22E	ALTERNATIVE PARKING STANDS
107R		443417.36N	0260456.09E	ALTERNATIVE PARKING STANDS EXIT WITH PUSH-BACK ONLY
107L		443416.26N	0260456.47E	ALTERNATIVE PARKING STANDS EXIT WITH PUSH-BACK ONLY
108	1	443415.21N	0260456.91E	EXIT WITH PUSH-BACK ONLY
	2	443415.19N	0260456.64E	
	3	443416.17N	0260456.49E	
109	1	443413.65N	0260456.84E	EXIT WITH PUSH-BACK ONLY
	2	443413.72N	0260456.71E	
	3	443413.75N	0260456.66E	
109A		443413.74N	0260458.66E	ALTERNATIVE PARKING STANDS
109L		443412.73N	0260457.17E	ALTERNATIVE PARKING STANDS EXIT WITH PUSH-BACK ONLY
109R		443414.02N	0260456.67E	ALTERNATIVE PARKING STANDS EXIT WITH PUSH-BACK ONLY
110	1	443413.30N	0260455.01E	EXIT WITH PUSH-BACK ONLY
	2	443413.38N	0260455.00E	
	3	443413.42N	0260455.00E	
111	1	443413.12N	0260452.70E	EXIT WITH PUSH-BACK ONLY
	2	443413.17N	0260452.69E	
112	1	443412.90N	0260450.78E	EXIT WITH PUSH-BACK ONLY
113	1	443413.12N	0260448.80E	EXIT WITH PUSH-BACK ONLY
	2	443413.17N	0260448.79E	
114	1	443412.67N	0260446.60E	EXIT WITH PUSH-BACK ONLY
	2	443412.72N	0260446.59E	
	3	443412.83N	0260446.58E	
115	1	443412.37N	0260444.37E	EXIT WITH PUSH-BACK ONLY
	2	443412.39N	0260444.37E	
116	2	443405.77N	0260444.60E	EXIT WITH PUSH-BACK ONLY
116A		443406.11N	0260444.95E	ALTERNATIVE PARKING STAND
117	2	443407.10N	0260444.49E	EXIT WITH PUSH-BACK ONLY
118		443407.99N	0260444.60E	EXIT WITH PUSH-BACK ONLY
119		443407.47N	0260450.26E	SELF PARKING STAND
119B		443406.34N	0260450.43E	ALTERNATIVE PARKING STAND
119C		443407.11N	0260450.32E	ALTERNATIVE PARKING STAND
120		443407.62N	0260452.26E	SELF PARKING STAND
120A		443405.92N	0260450.17E	ALTERNATIVE PARKING STAND
120B		443406.69N	0260452.41E	ALTERNATIVE PARKING STAND
120C		443407.41N	0260452.30E	ALTERNATIVE PARKING STAND
121	2	443408.20N	0260454.82E	SELF PARKING STAND
122	2	443408.31N	0260456.56E	SELF PARKING STAND