


**AIRCRAFT PARKING /  
DOCKING CHART - ICAO**

**APRON ELEV  
309 FT**

OTOPENI TOWER	118.805
OTOPENI TOWER ALTN	120.900
OTOPENI GROUND	121.855
OTOPENI GROUND ALTN	121.700

**BUCUREȘTI / Henri Coandă (LROP)  
- APRON 3 -**

Changes: NOTAM incorporated

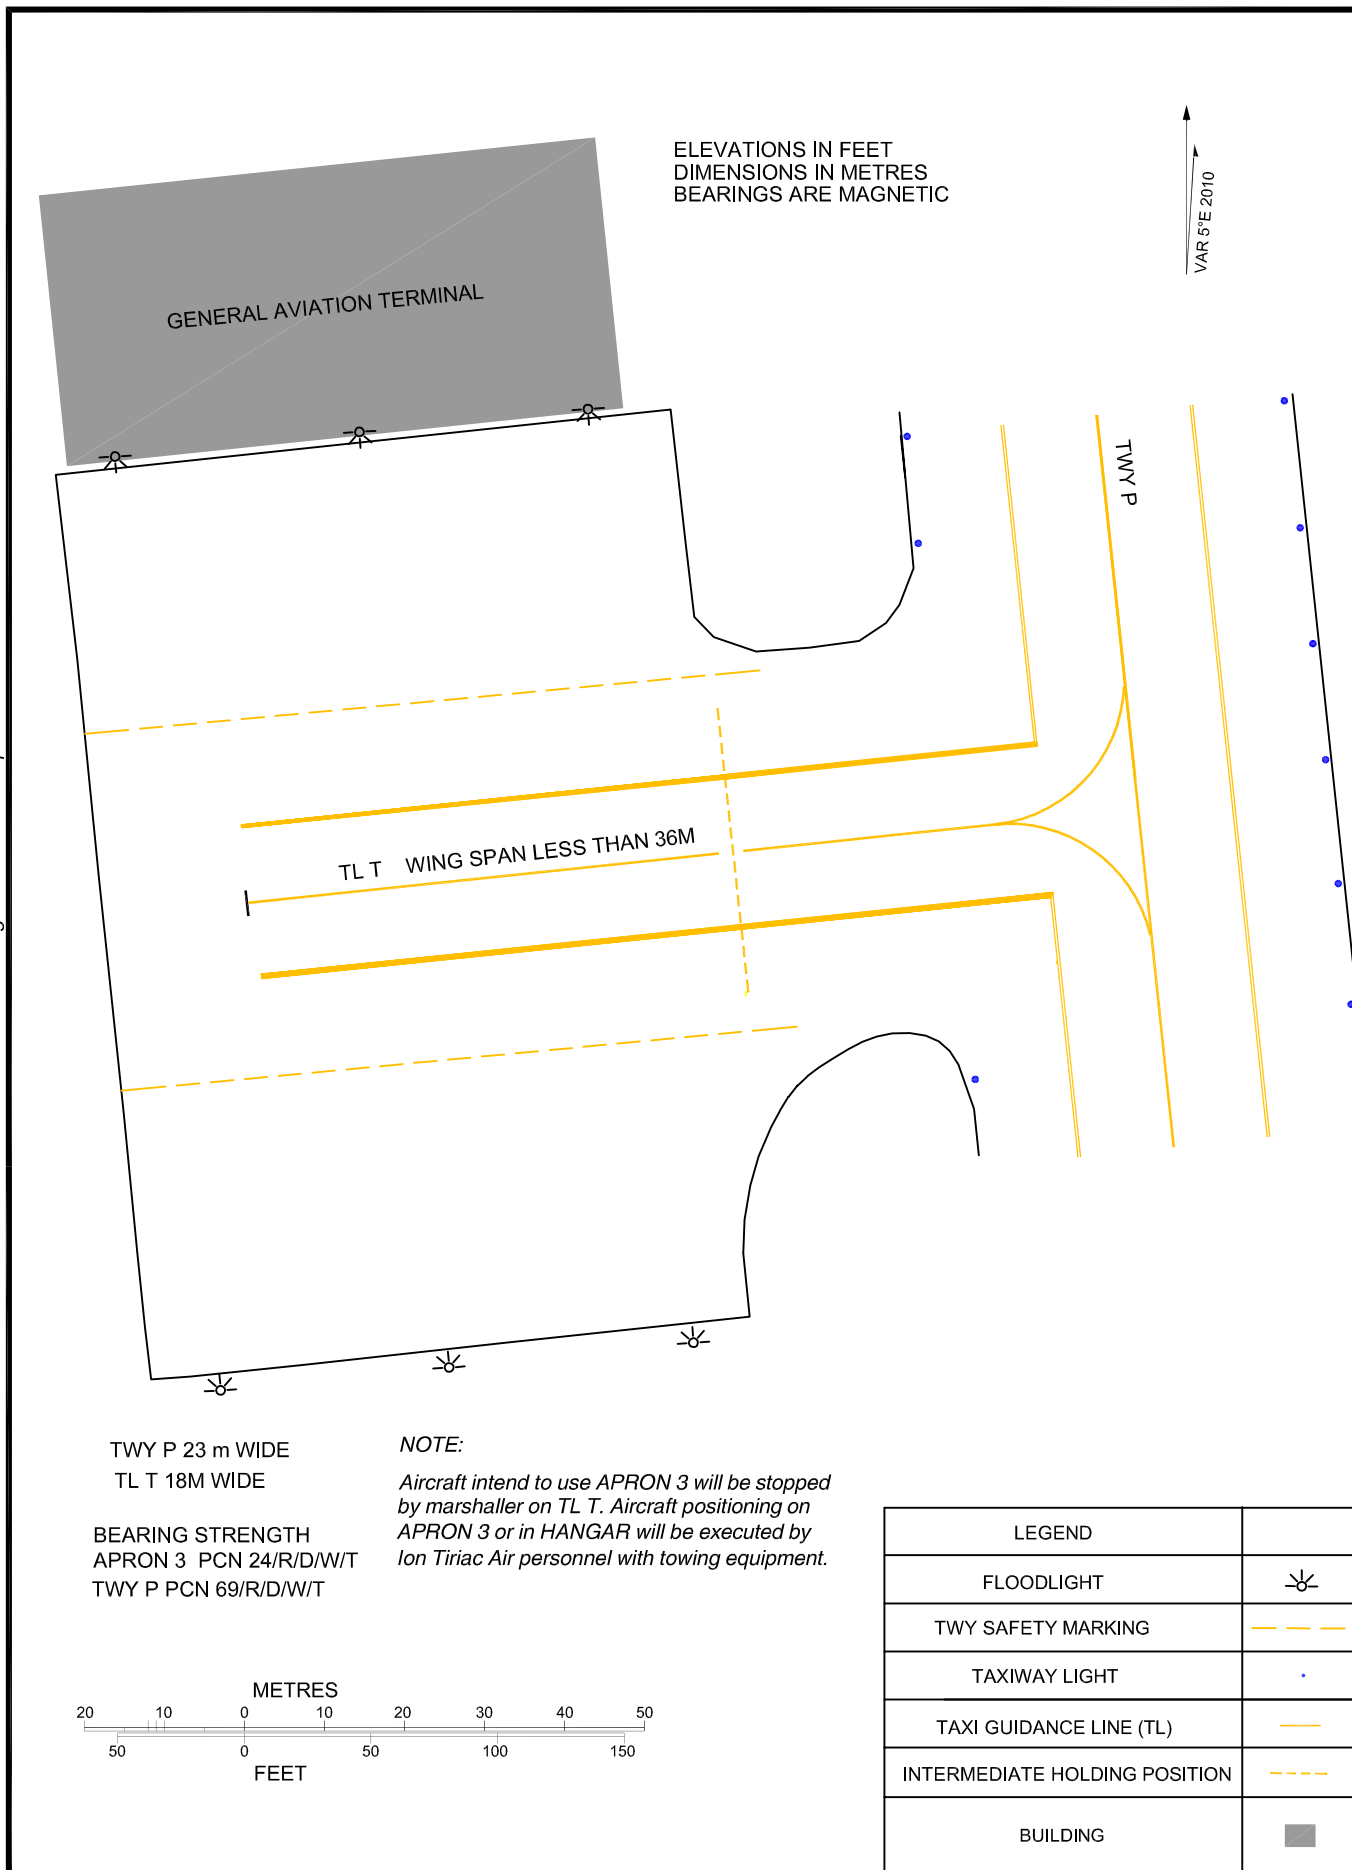

ELEVATIONS IN FEET  
DIMENSIONS IN METRES  
BEARINGS ARE MAGNETIC

VAR 5°E 2010

TWY P 23 m WIDE  
TL T 18M WIDE  
  
BEARING STRENGTH  
APRON 3 PCN 24/R/D/W/T  
TWY P PCN 69/R/D/W/T

**NOTE:**  
*Aircraft intend to use APRON 3 will be stopped by marshaller on TL T. Aircraft positioning on APRON 3 or in HANGAR will be executed by Ion Tiriac Air personnel with towing equipment.*

LEGEND	
FLOODLIGHT	
TWY SAFETY MARKING	
TAXIWAY LIGHT	
TAXI GUIDANCE LINE (TL)	
INTERMEDIATE HOLDING POSITION	
BUILDING	

