


PRECISION APPROACH TERRAIN CHART - ICAO


CLUJ NAPOCA / Avram Iancu (LRCL)

RWY 25

DISTANCES IN METRES AND HEIGHTS IN FEET

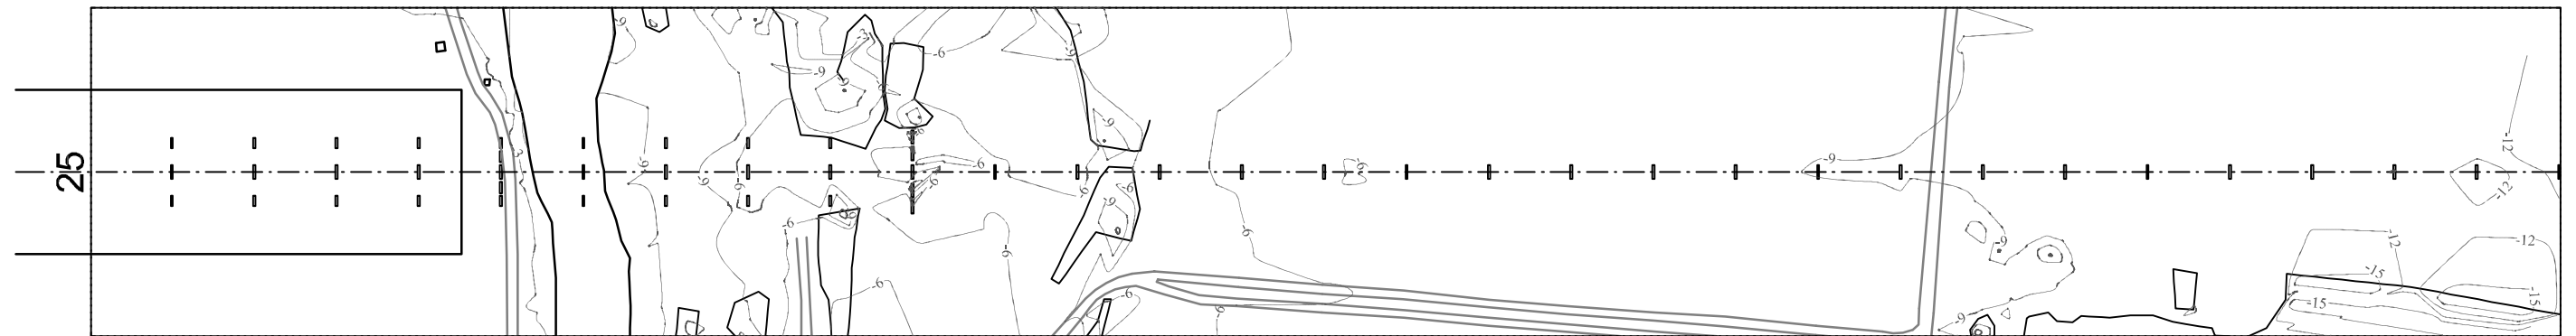

New chart.

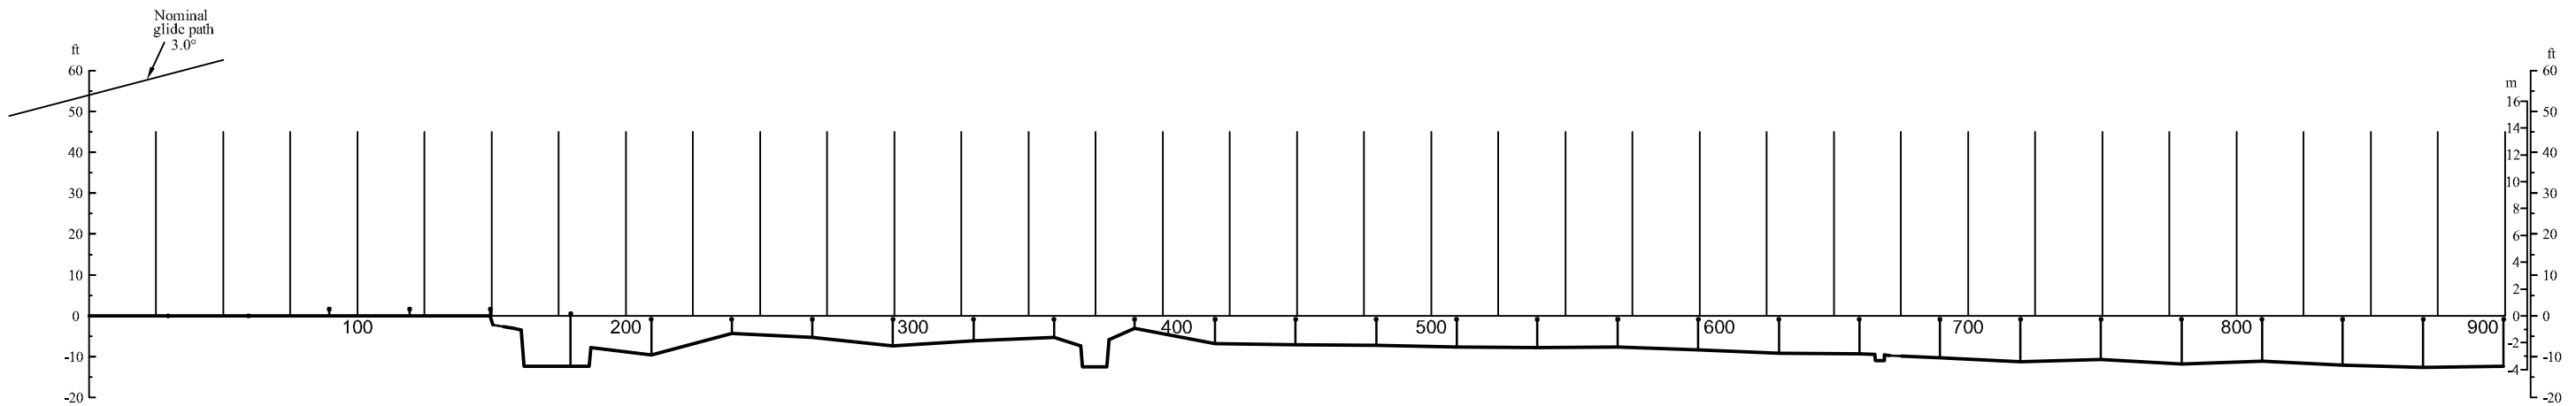

HORIZONTAL SCALE 1 : 2.500

VERTICAL SCALE 1 : 500

CONTOURS AND HEIGHTS ARE RELATED
TO ELEVATION OF RWY THR 25

LEGEND	
APPROACH LIGHTS	
ROAD	
EXCAVATIONS	
CENTER-LINE PROFILE	
CONTOUR	

AMENDMENT RECORD		
No.	DATE	ENTERED BY