

AIRCRAFT PARKING / DOCKING CHART - ICAO


APRON 1 ELEV
352 FT

APRON 2 ELEV
352 FT

Arad Tower 118.230
Arad Tower ALTN 130.200

ARAD/Arad (LRAR)

APRON 1 / APRON 2

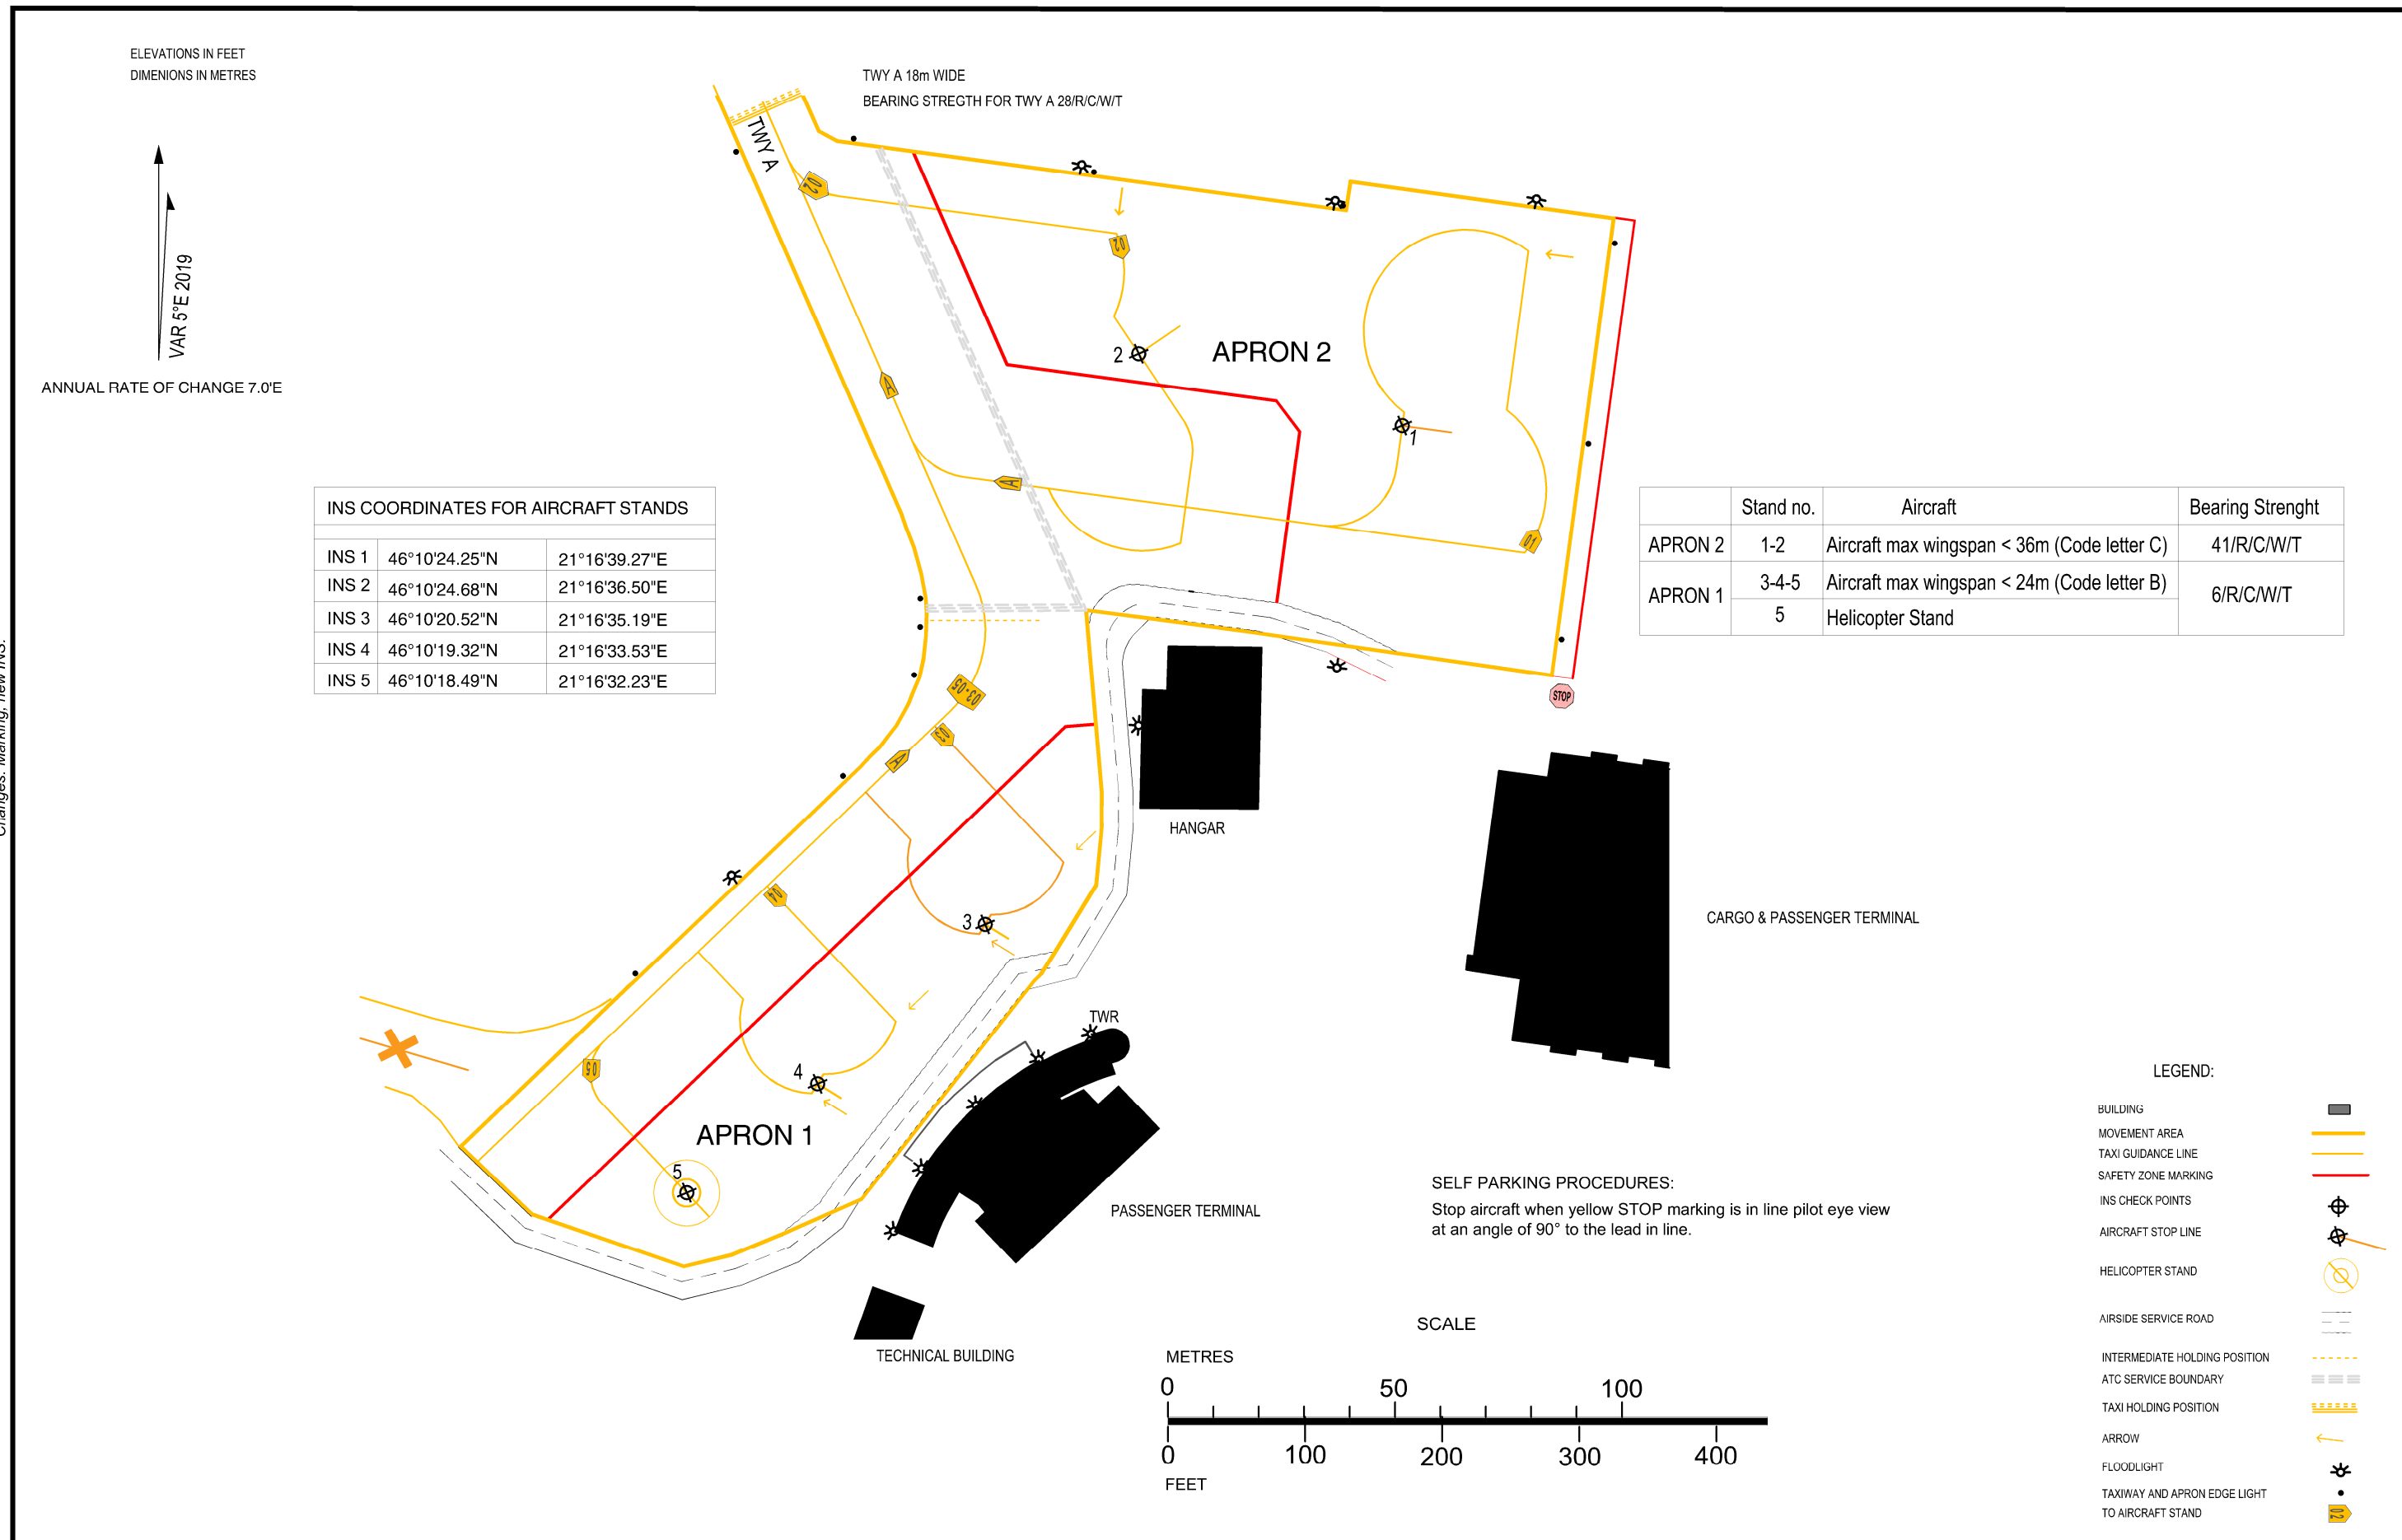

Changes: Marking, new INS.