


**AIRCRAFT PARKING /
DOCKING CHART - ICAO**

**APRON ELEV
309 FT**

OTOPENI TOWER 118.805
OTOPENI TOWER ALTN 120.900
OTOPENI GROUND 121.855
OTOPENI GROUND ALTN 121.700
OTOPENI CLEARANCE DELIVERY 121.955
OTOPENI CLEARANCE DELIVERY ALTN 121.700

**BUCUREȘTI / Henri Coandă (LROP)
- APRON 3 -**

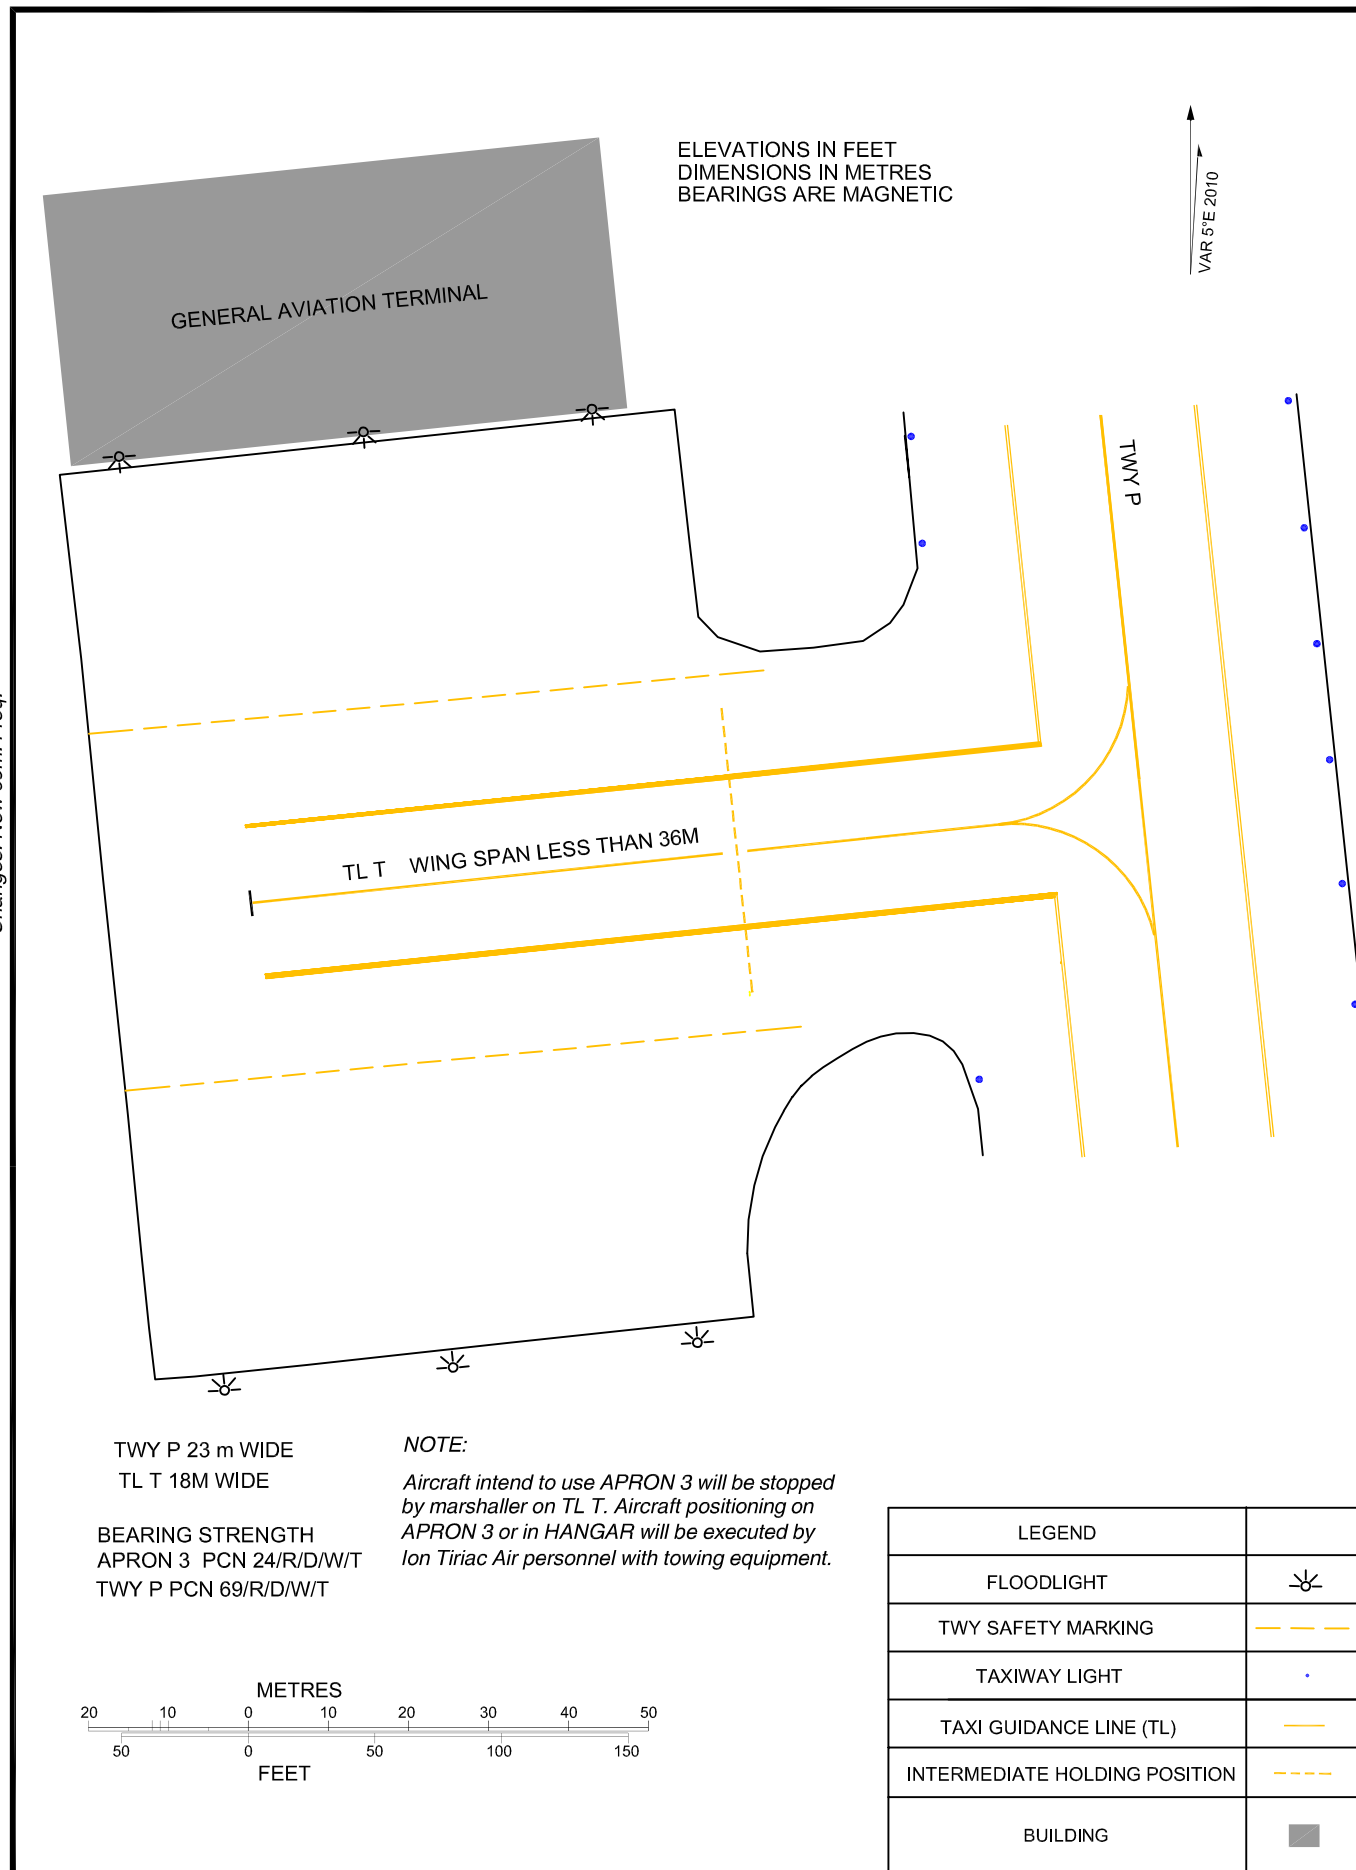

Changes: New com. Freq.


ELEVATIONS IN FEET
DIMENSIONS IN METRES
BEARINGS ARE MAGNETIC

VAR 5°E 2010

TWY P 23 m WIDE
TL T 18M WIDE

BEARING STRENGTH
APRON 3 PCN 24/R/D/W/T
TWY P PCN 69/R/D/W/T

NOTE:
Aircraft intend to use APRON 3 will be stopped by marshaller on TL T. Aircraft positioning on APRON 3 or in HANGAR will be executed by Ion Tiriac Air personnel with towing equipment.

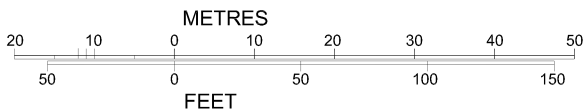

LEGEND	
FLOODLIGHT	☼
TWY SAFETY MARKING	---
TAXIWAY LIGHT	•
TAXI GUIDANCE LINE (TL)	—
INTERMEDIATE HOLDING POSITION	- - -
BUILDING	■